




SOUTH WEST ELEVATION

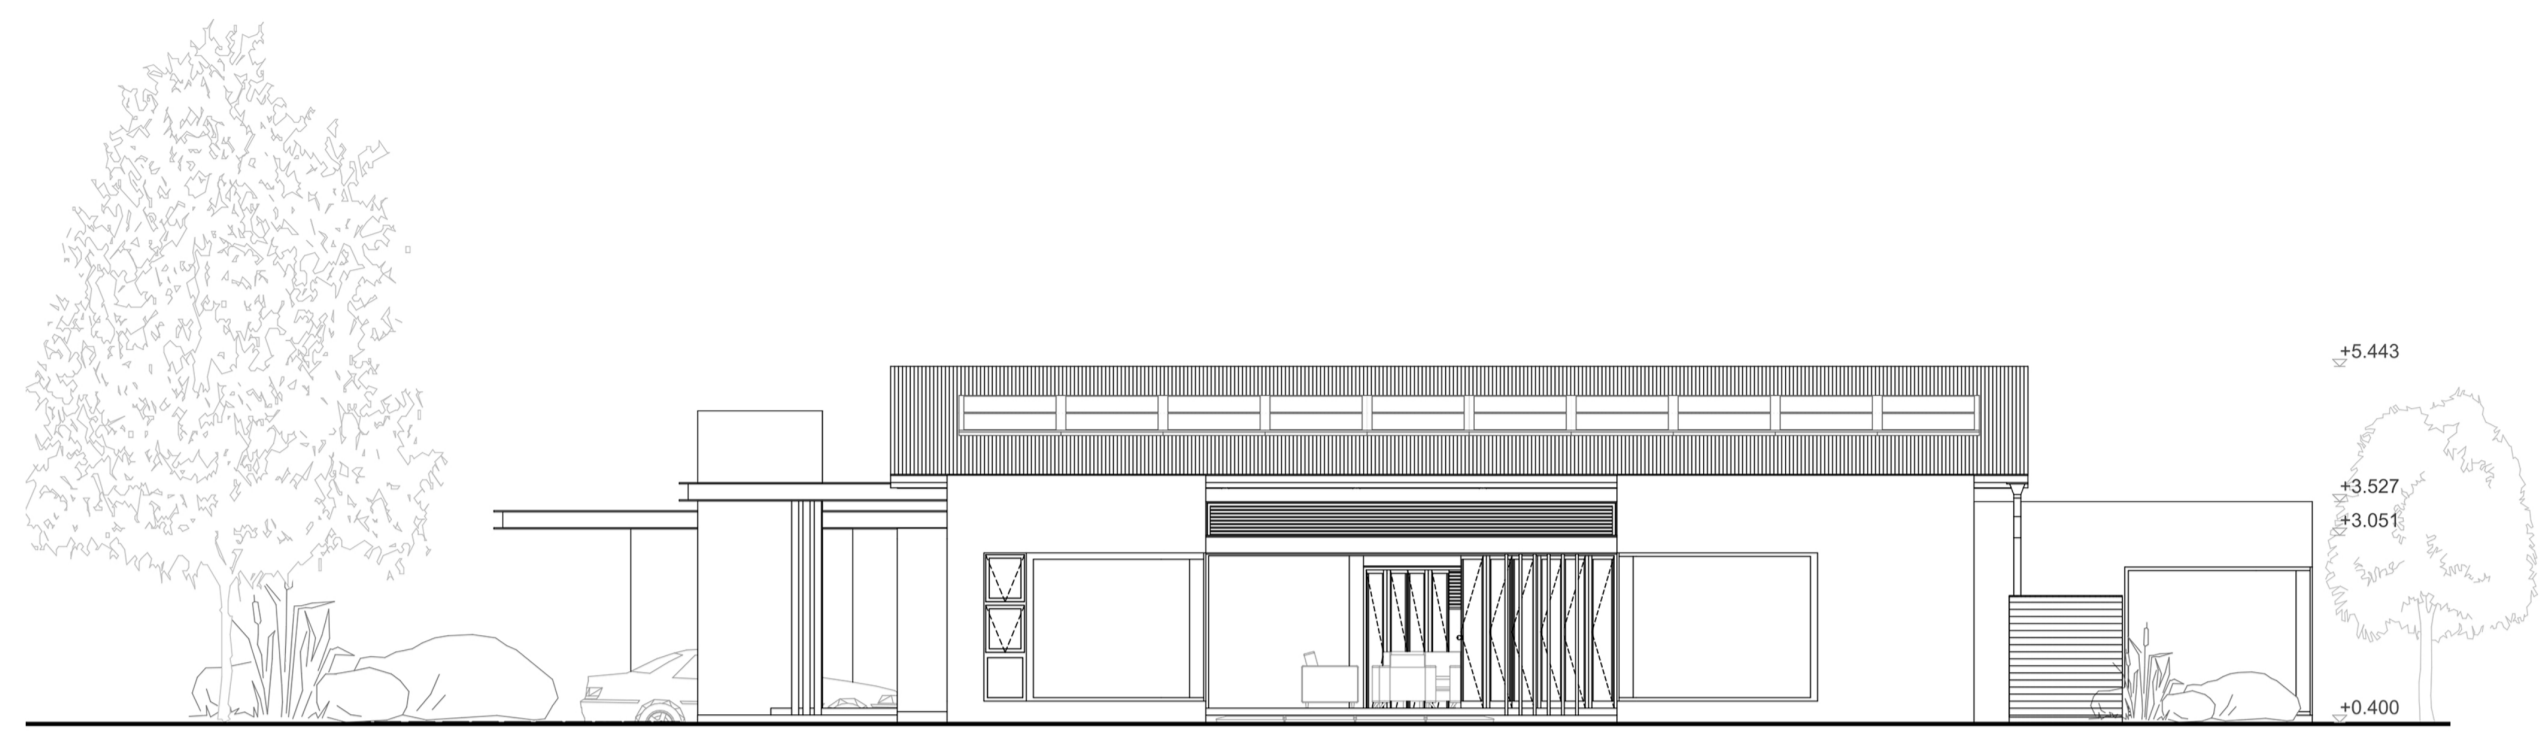


SOUTH EAST ELEVATION

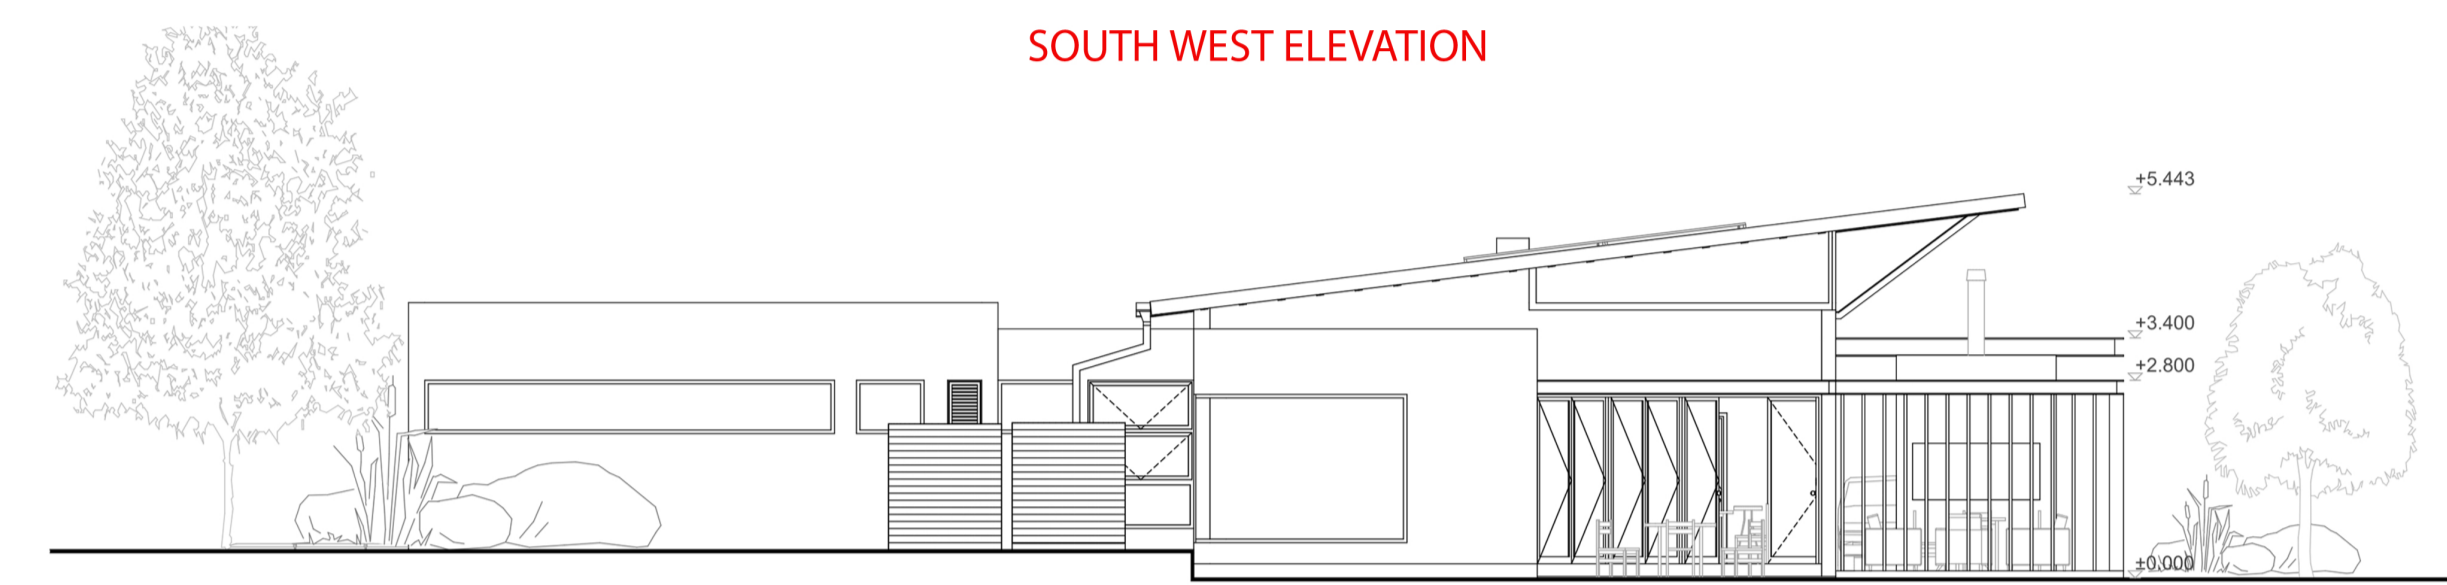


NORTH EASTST ELEVATION

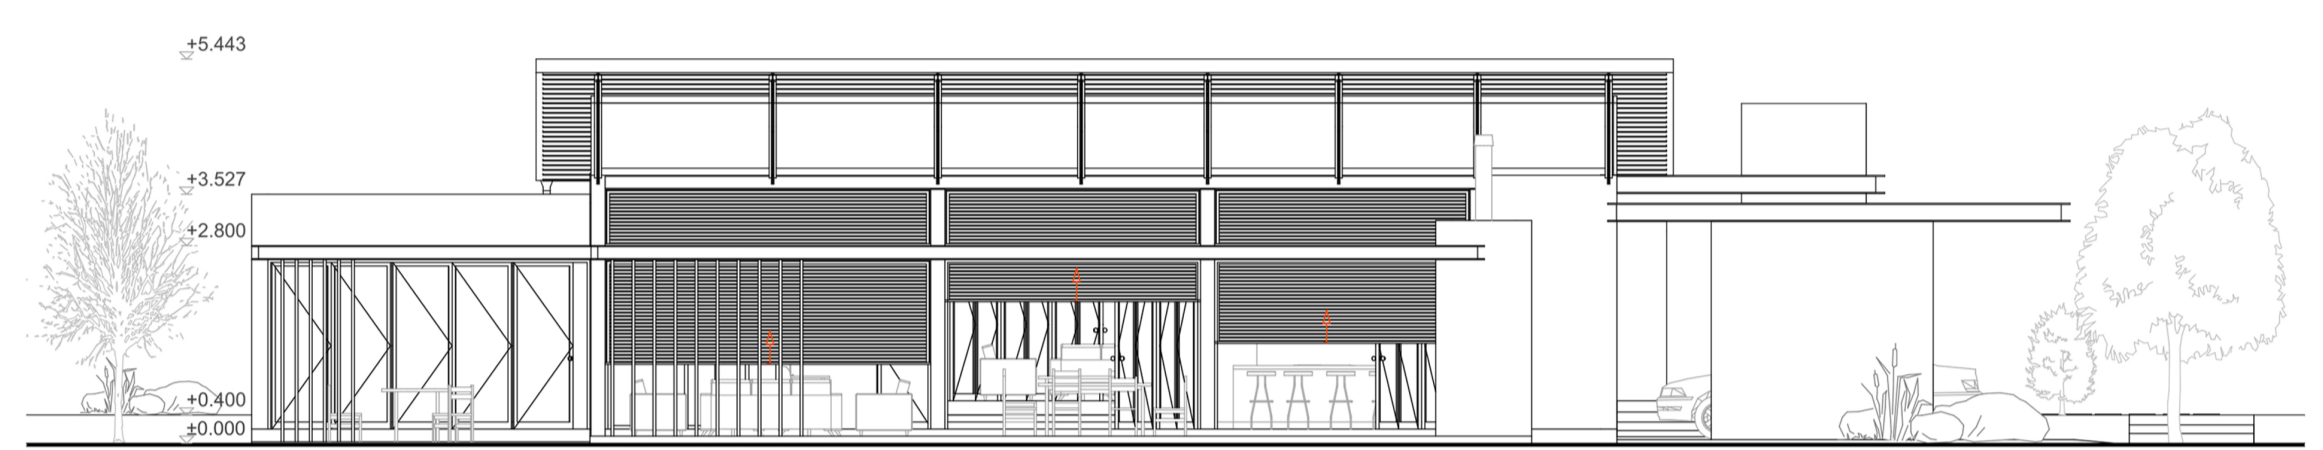

NORTH WEST ELEVATION

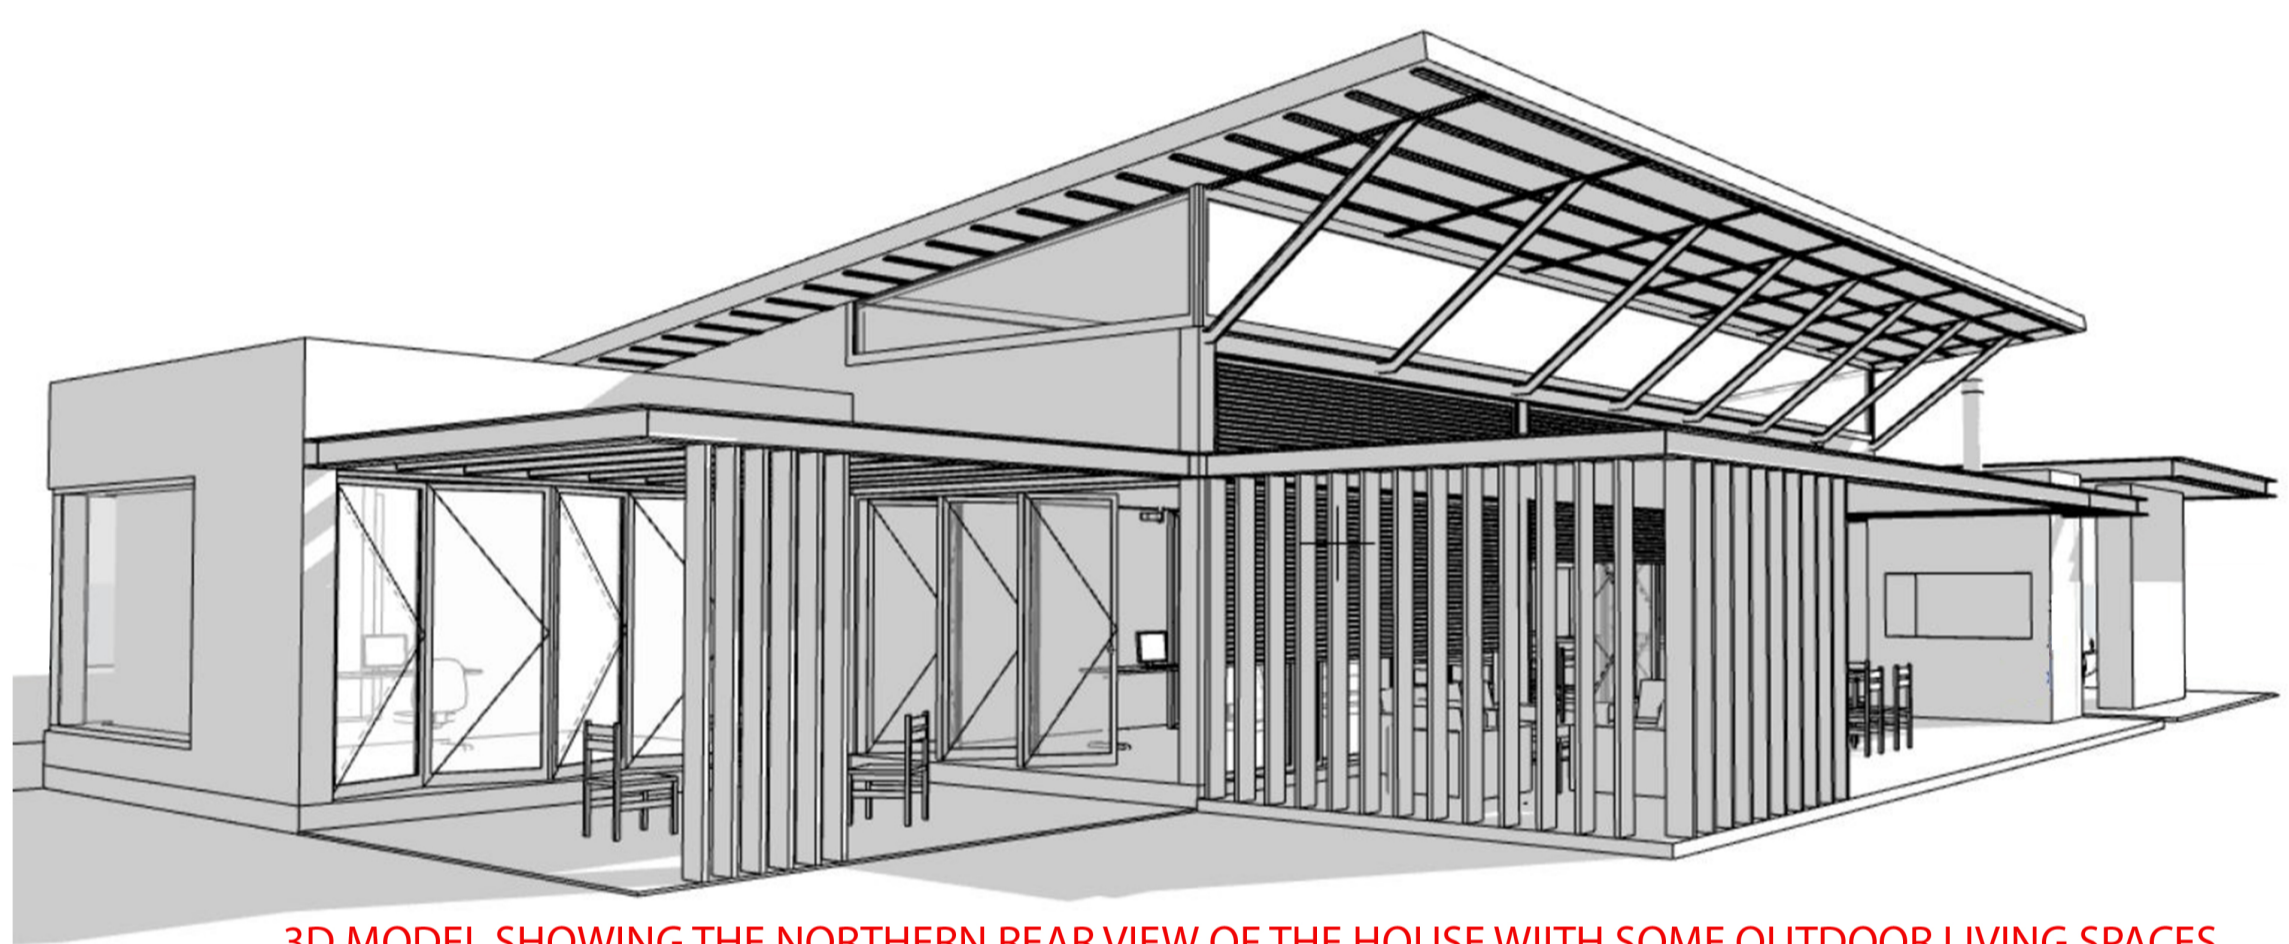

3D MODEL SHOWING THE NORTHERN REAR VIEW OF THE HOUSE WIITH SOME OUTDOOR LIVING SPACES

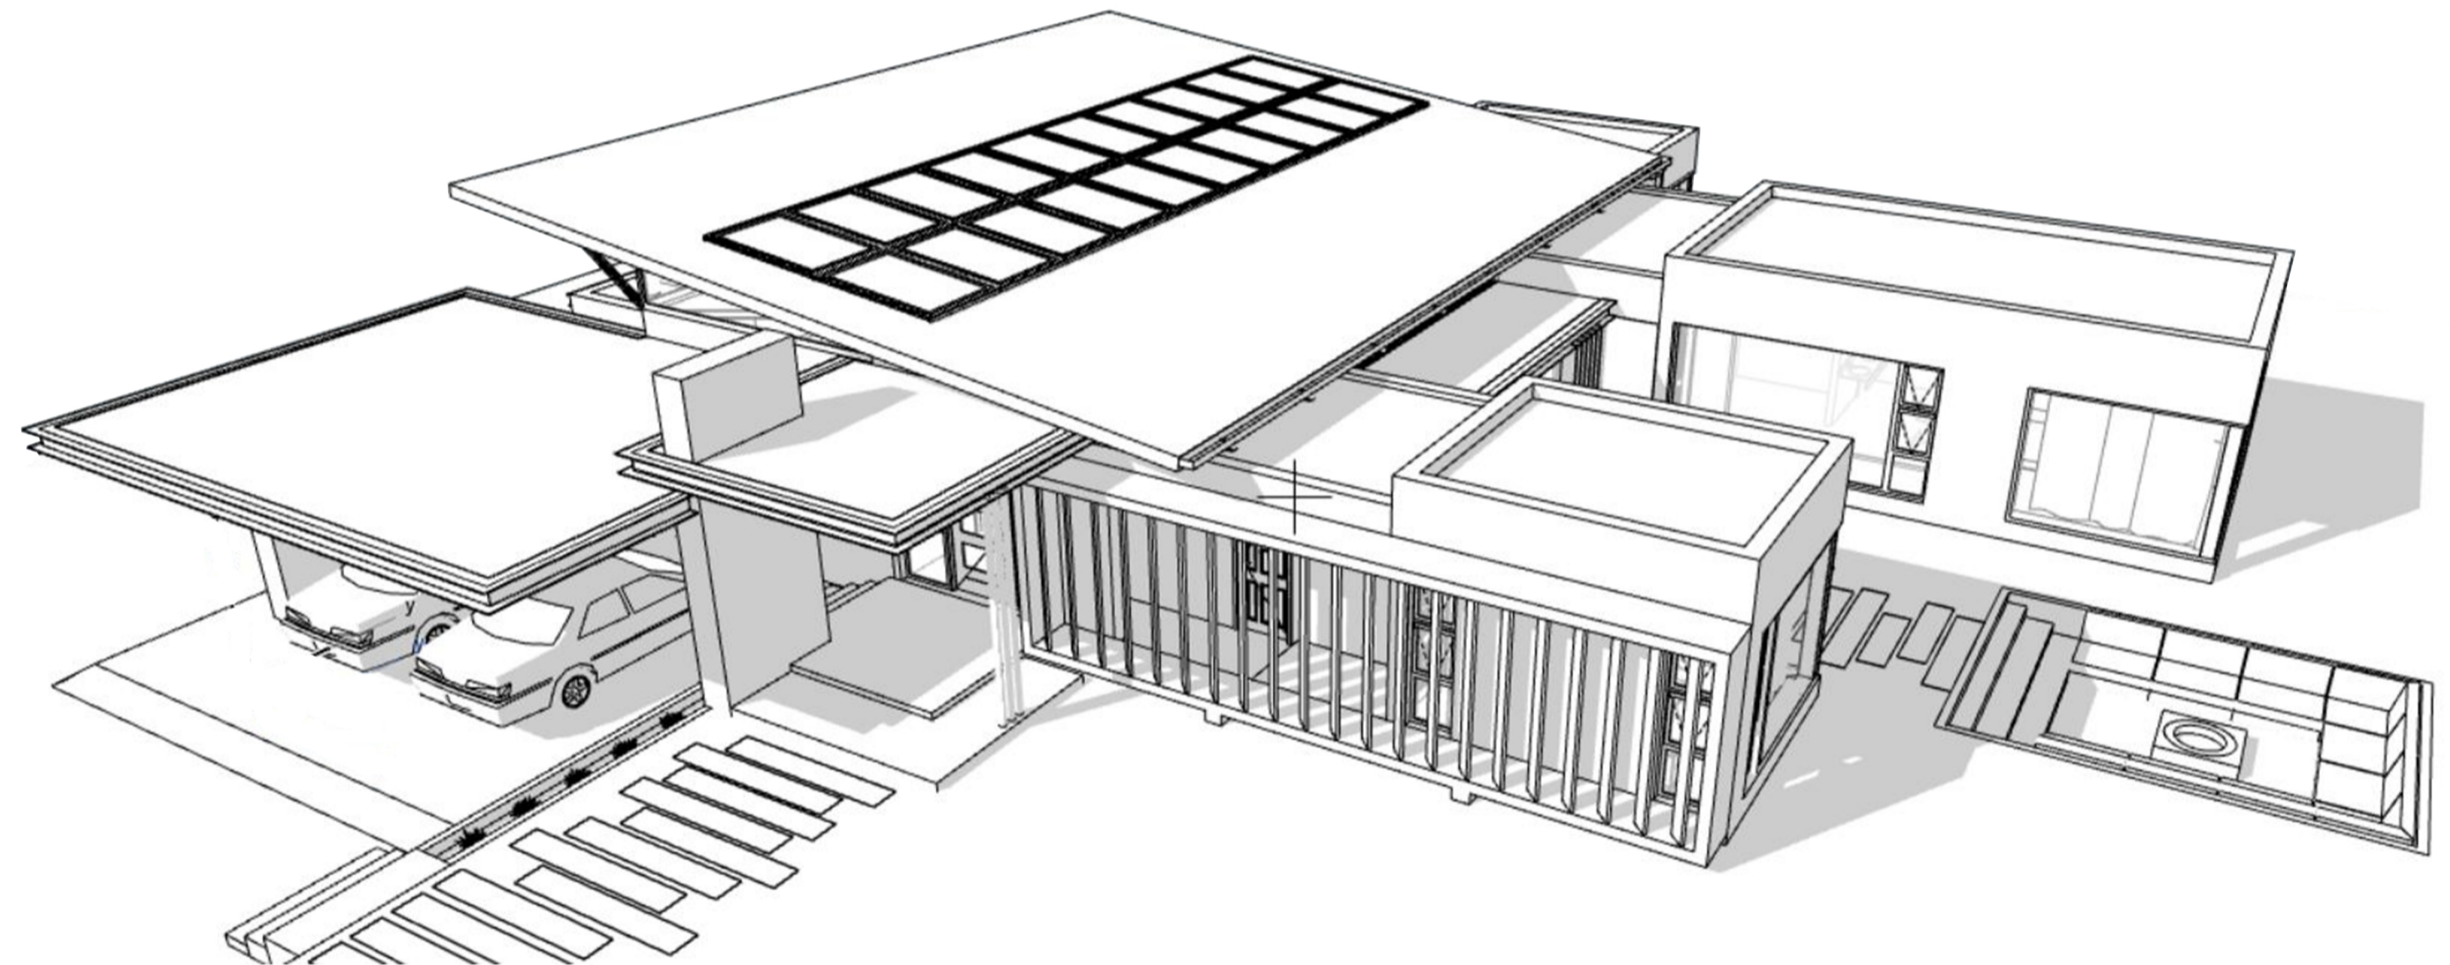

3D MODEL SHOWING THE BIRD'S EYE VIEW OF THE HOME



PERSPECTIVE SHOWING THE SOUTH EASTERN VIEW OF THE HOUSE WITH A COURTYARD THAT OPENS UP TO THE FIRE-PIT



PERSPECTIVE SHOWING THE WESTERN VIEW OF THE HOME