


Section through the main entrance lobby looking towards the entertainment area


**LEGEND**

- 1.Parking
- 2.Garage
- 3.Sanitizing Area
- 4.Entrance Lobby
- 5.Guest Lounge
- 6.Guest/Quarantine room
- 7.Kitchen
- 8.Laundry room
- 9.Pantry
- 10.Entertainment room
- 11.Private Lounge
- 12.Masterbedroom
- 13.Bedroom
- 14. Study
- 15.Office
- 16.Balcony



**LOWER GROUND LEVEL**

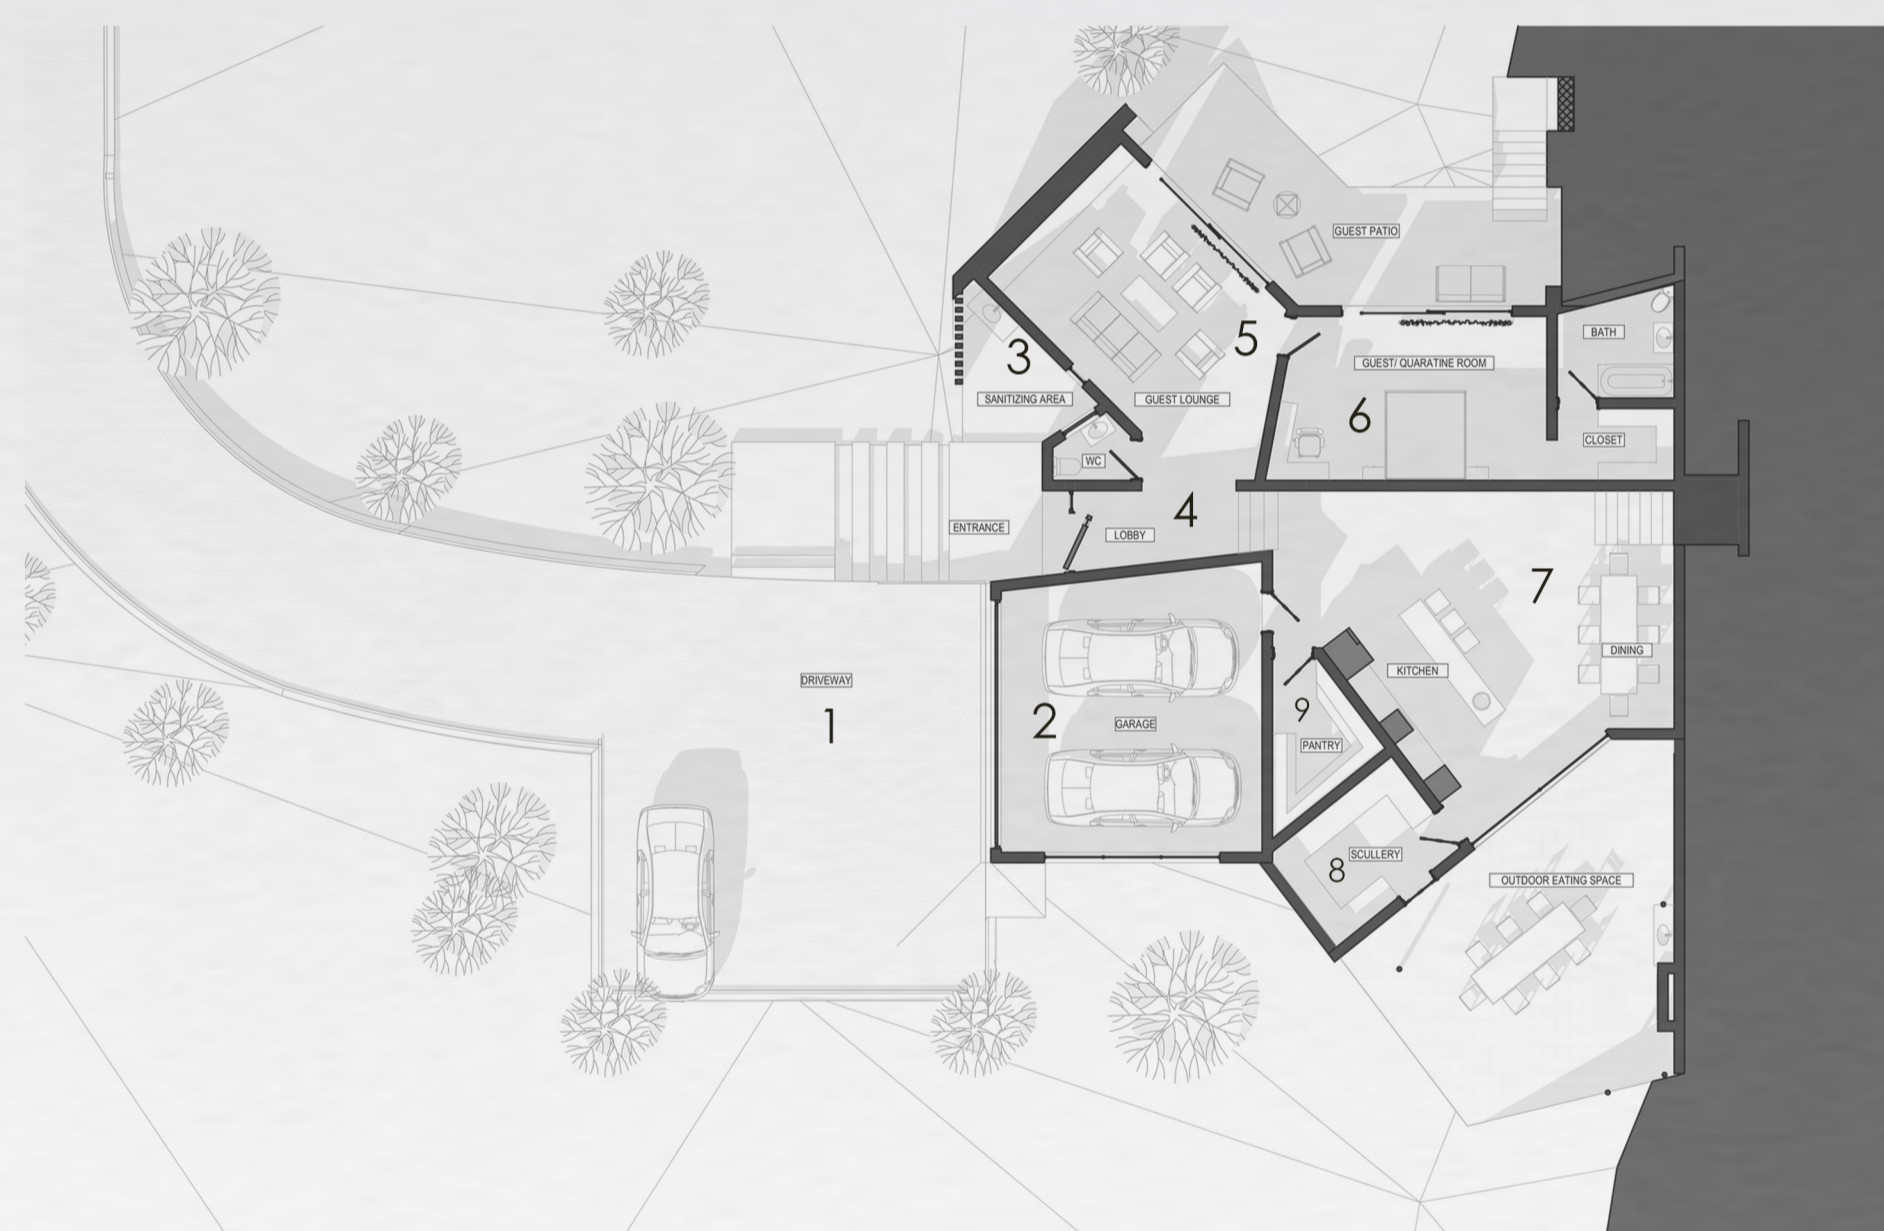

**UPPER GROUND LEVEL**

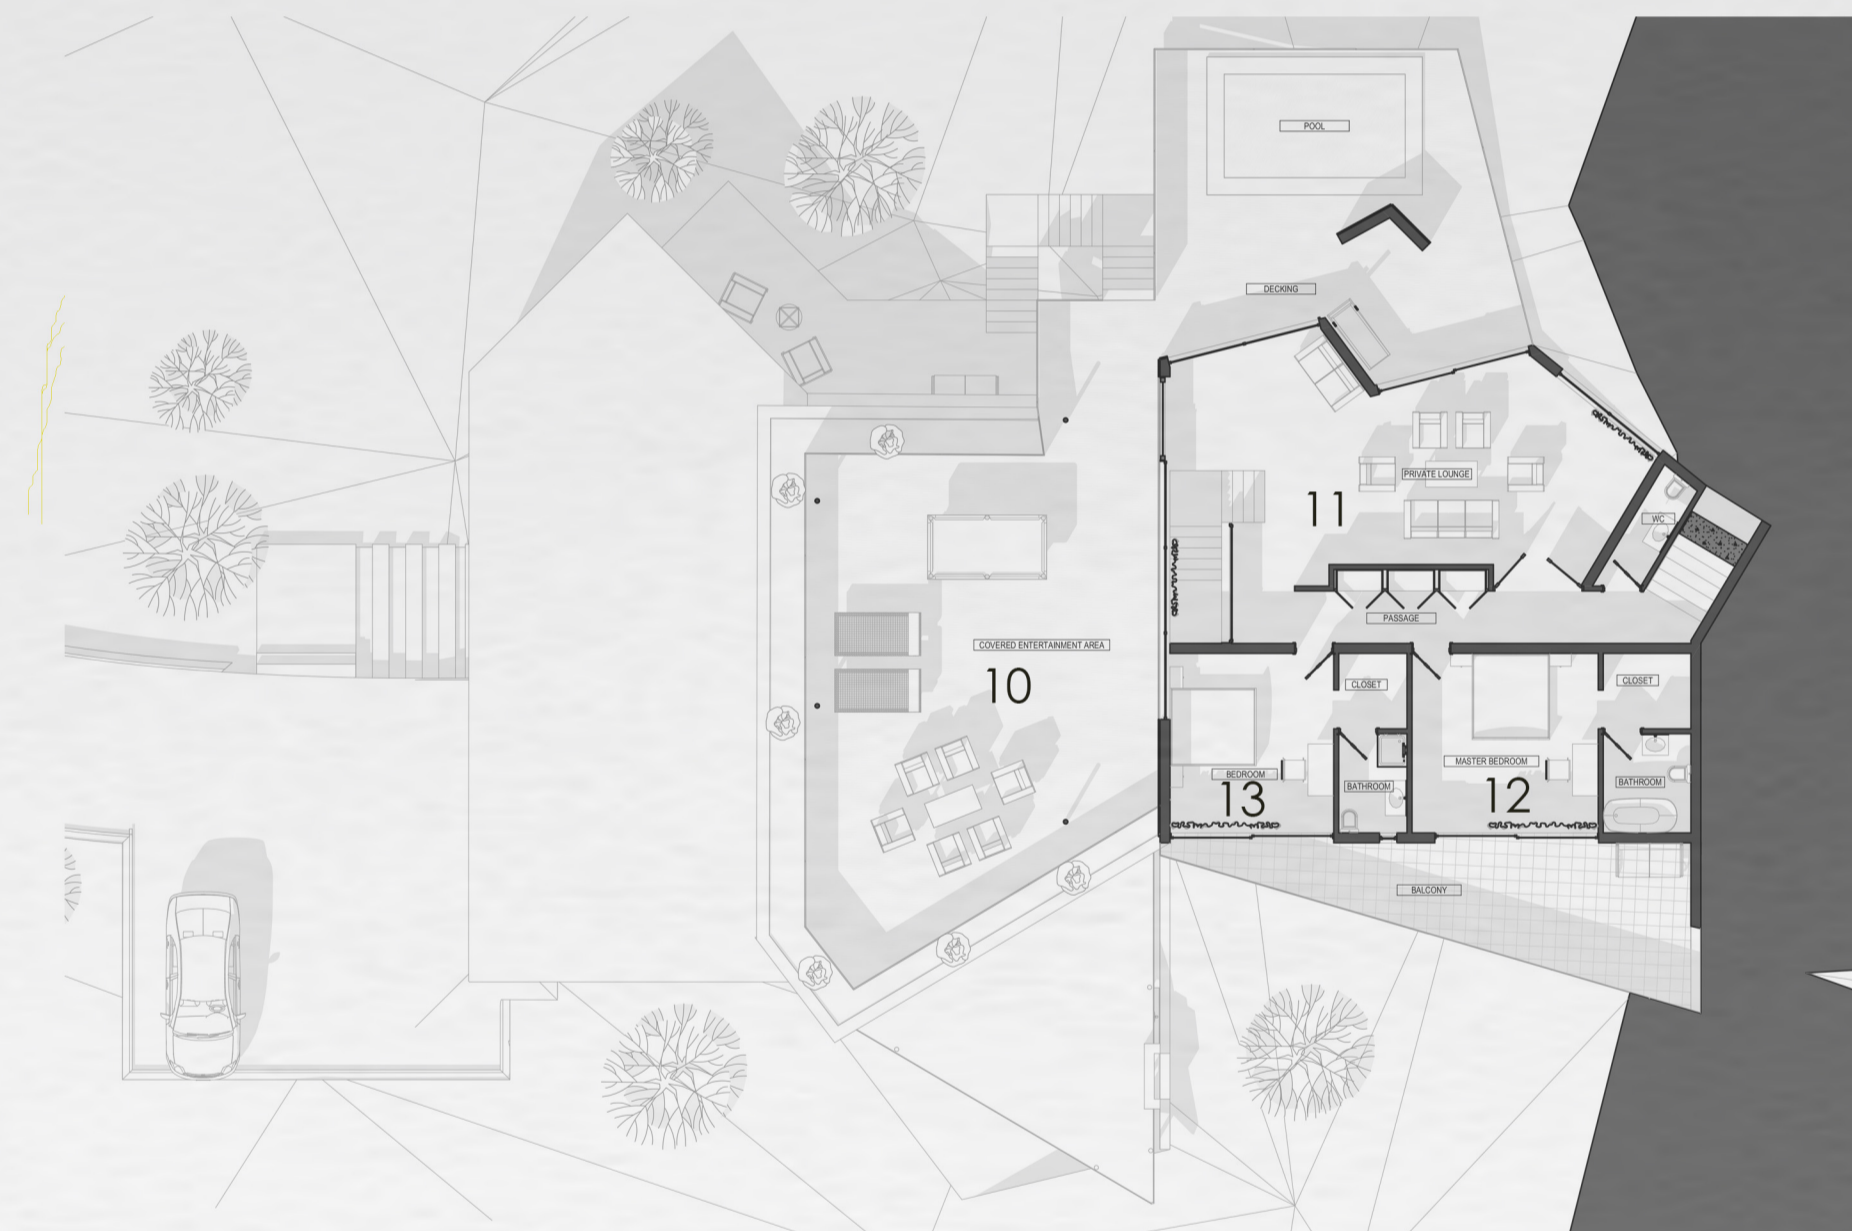

**FIRST FLOOR LEVEL**

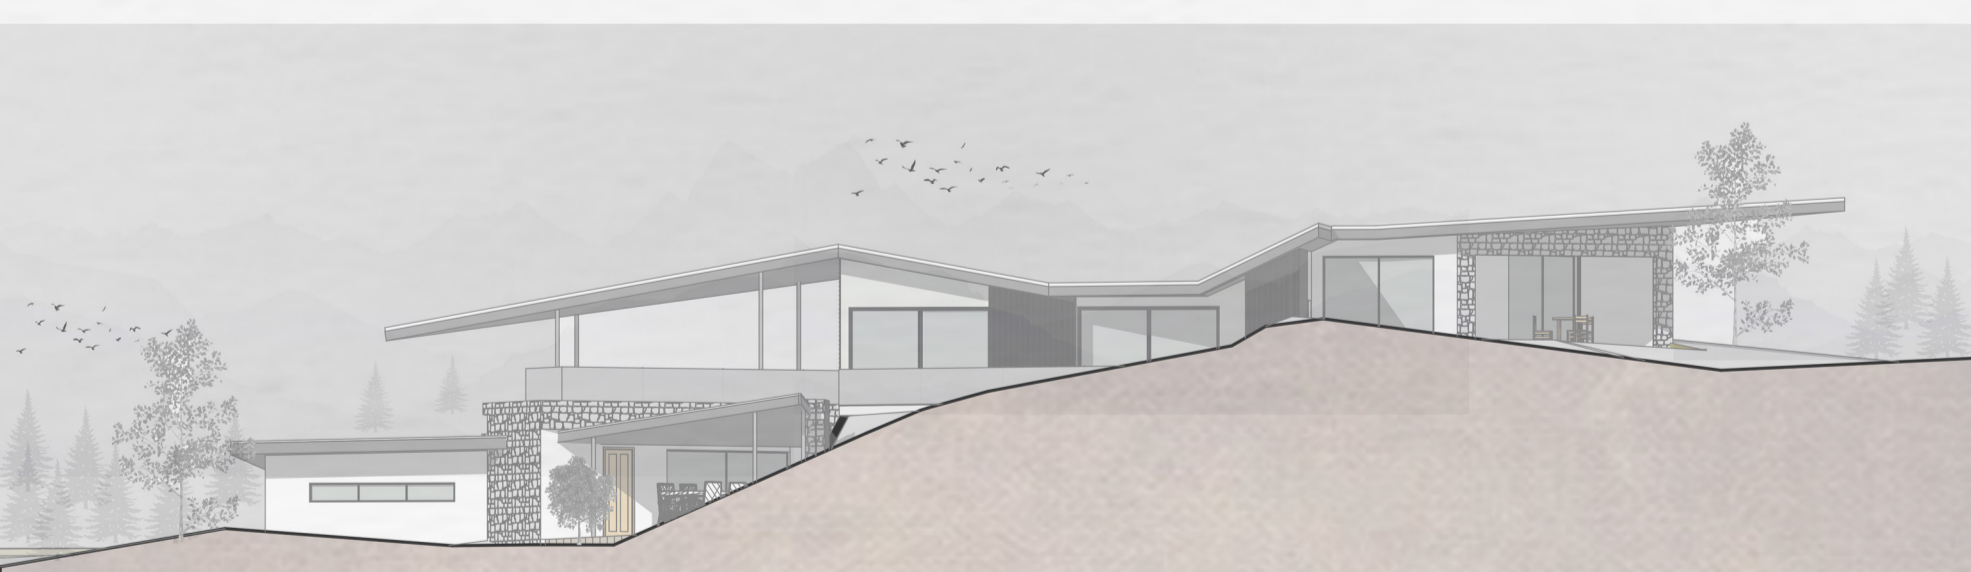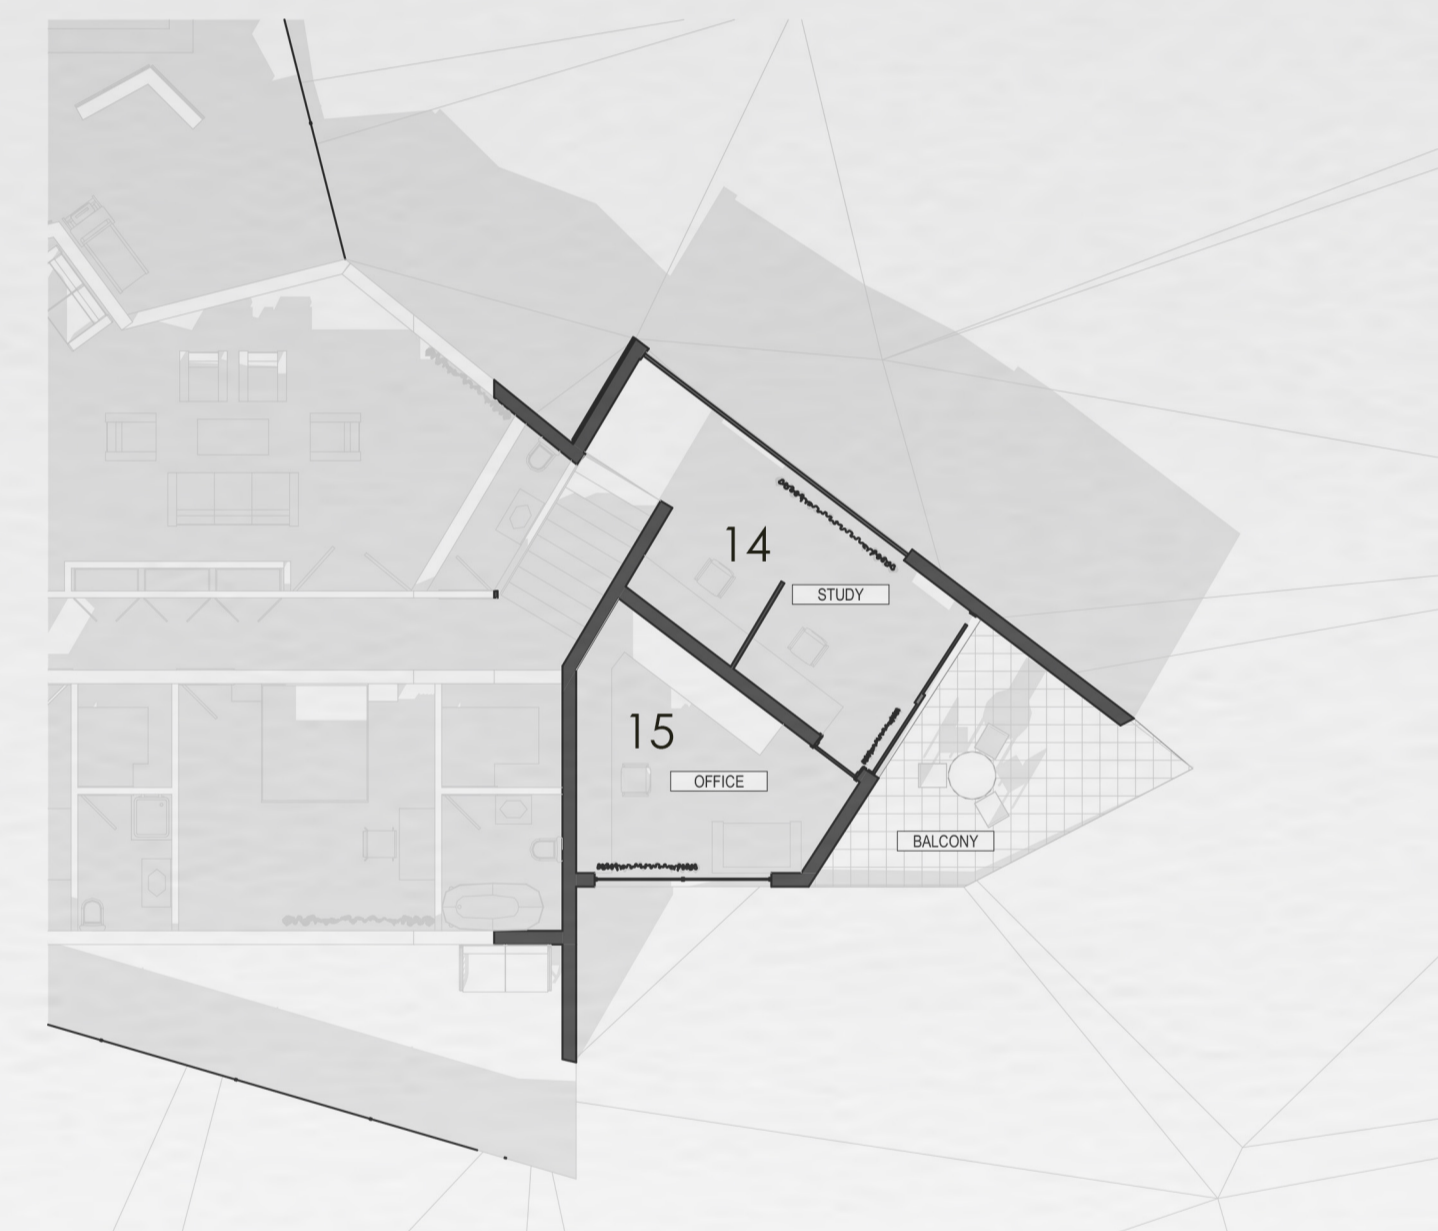

Open-plan and transparent living spaces have motivated the designing of this contemporary home with an intriguing form sitting on a sloped terrain

